



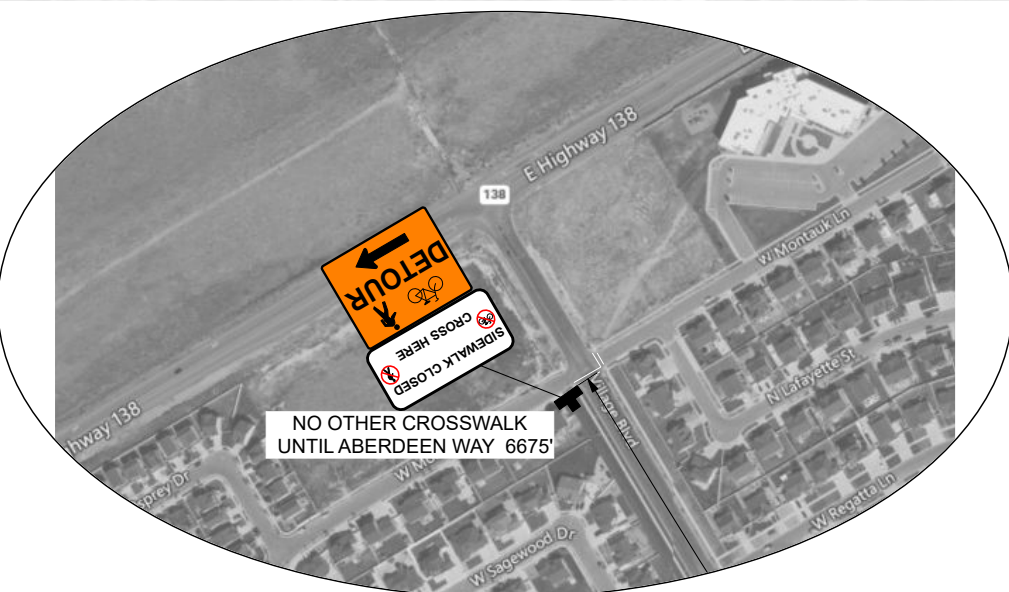

CONTRACTOR DOES NOT ANTICIPATE THE NEED  
FOR A SIDEWALK CLOSURE / PEDESTRIAN REROUTE

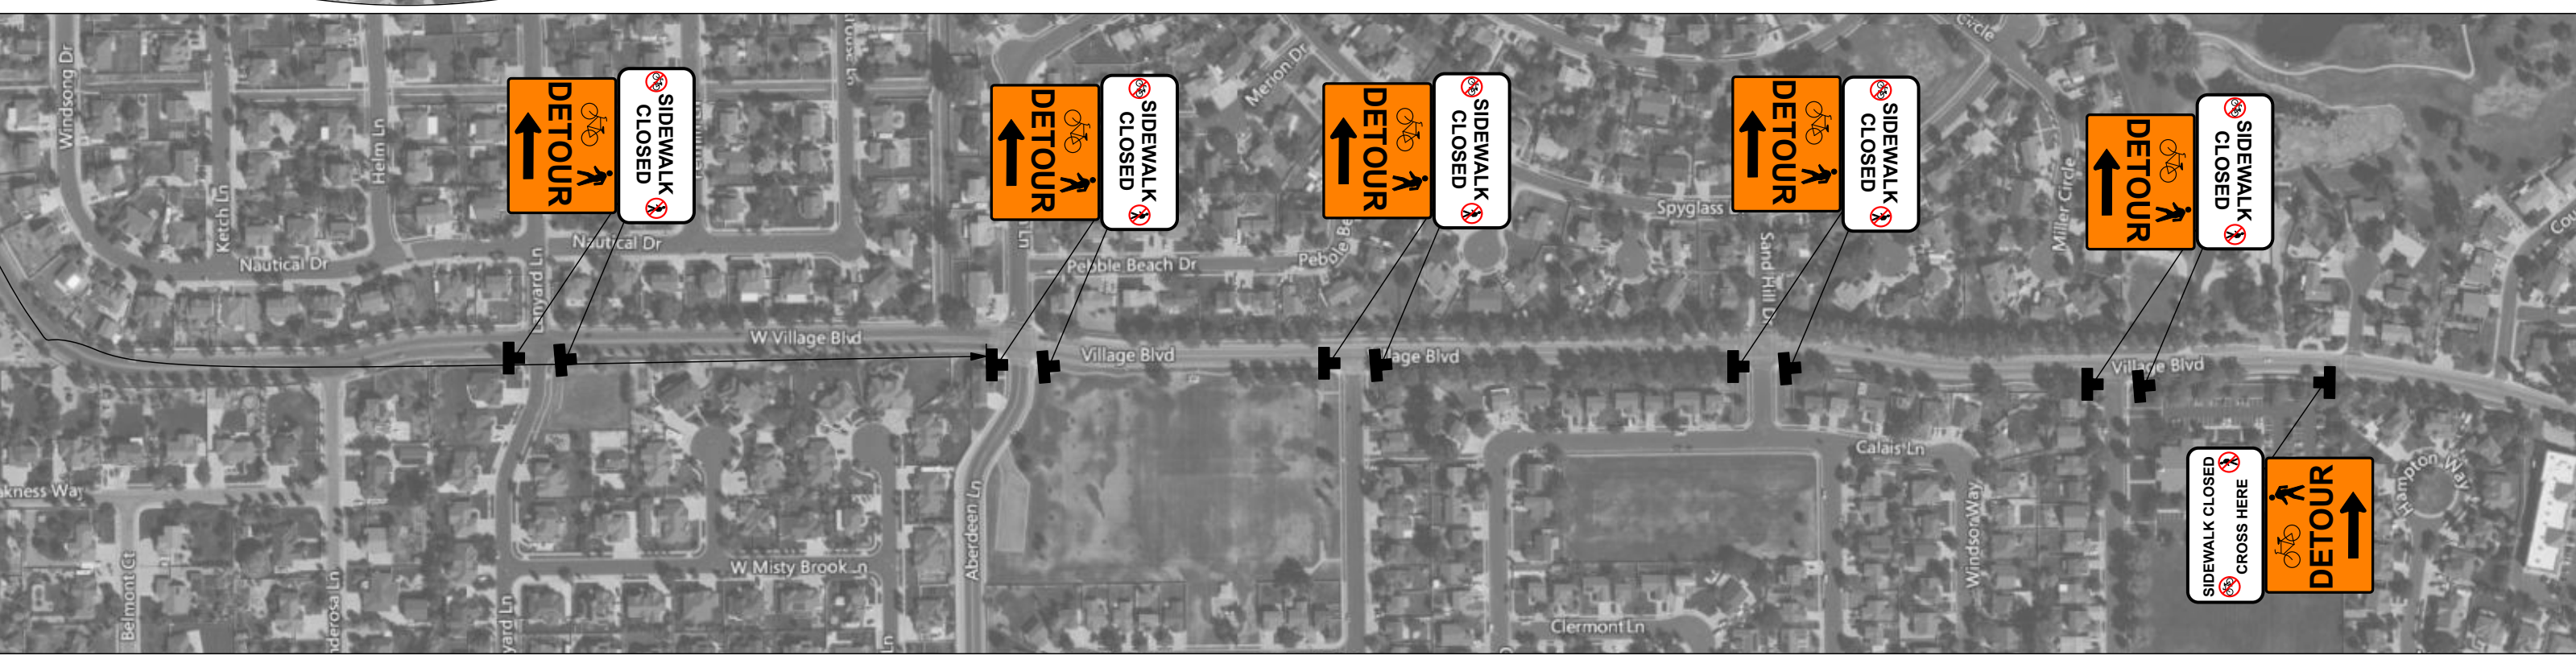

S I D E W A L K   C L O S U R E   I F   N E E D E D