



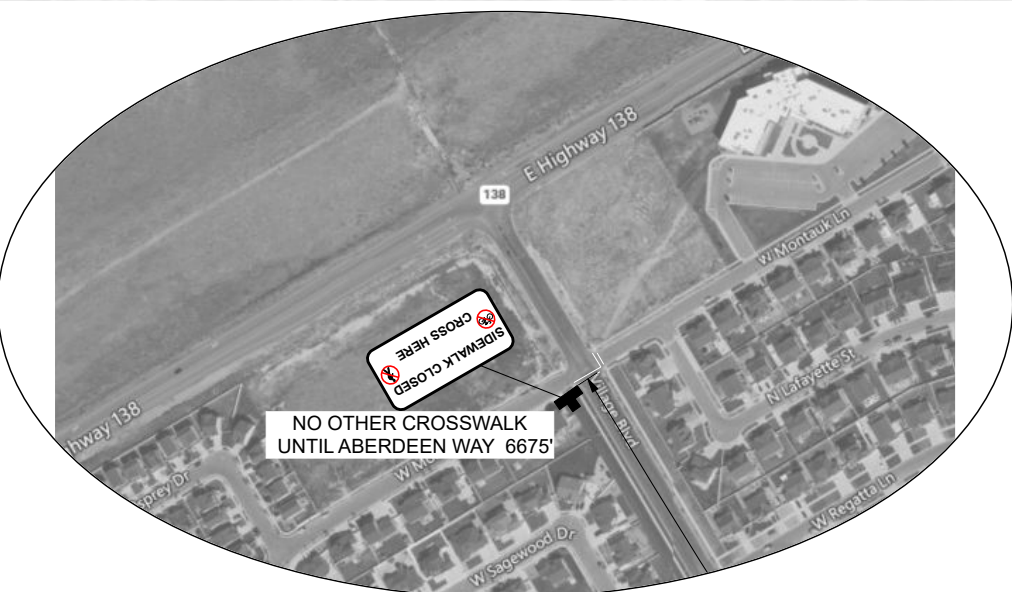

CONTRACTOR DOES NOT ANTICIPATE THE NEED
FOR A SIDEWALK CLOSURE / PEDESTRIAN REROUTE

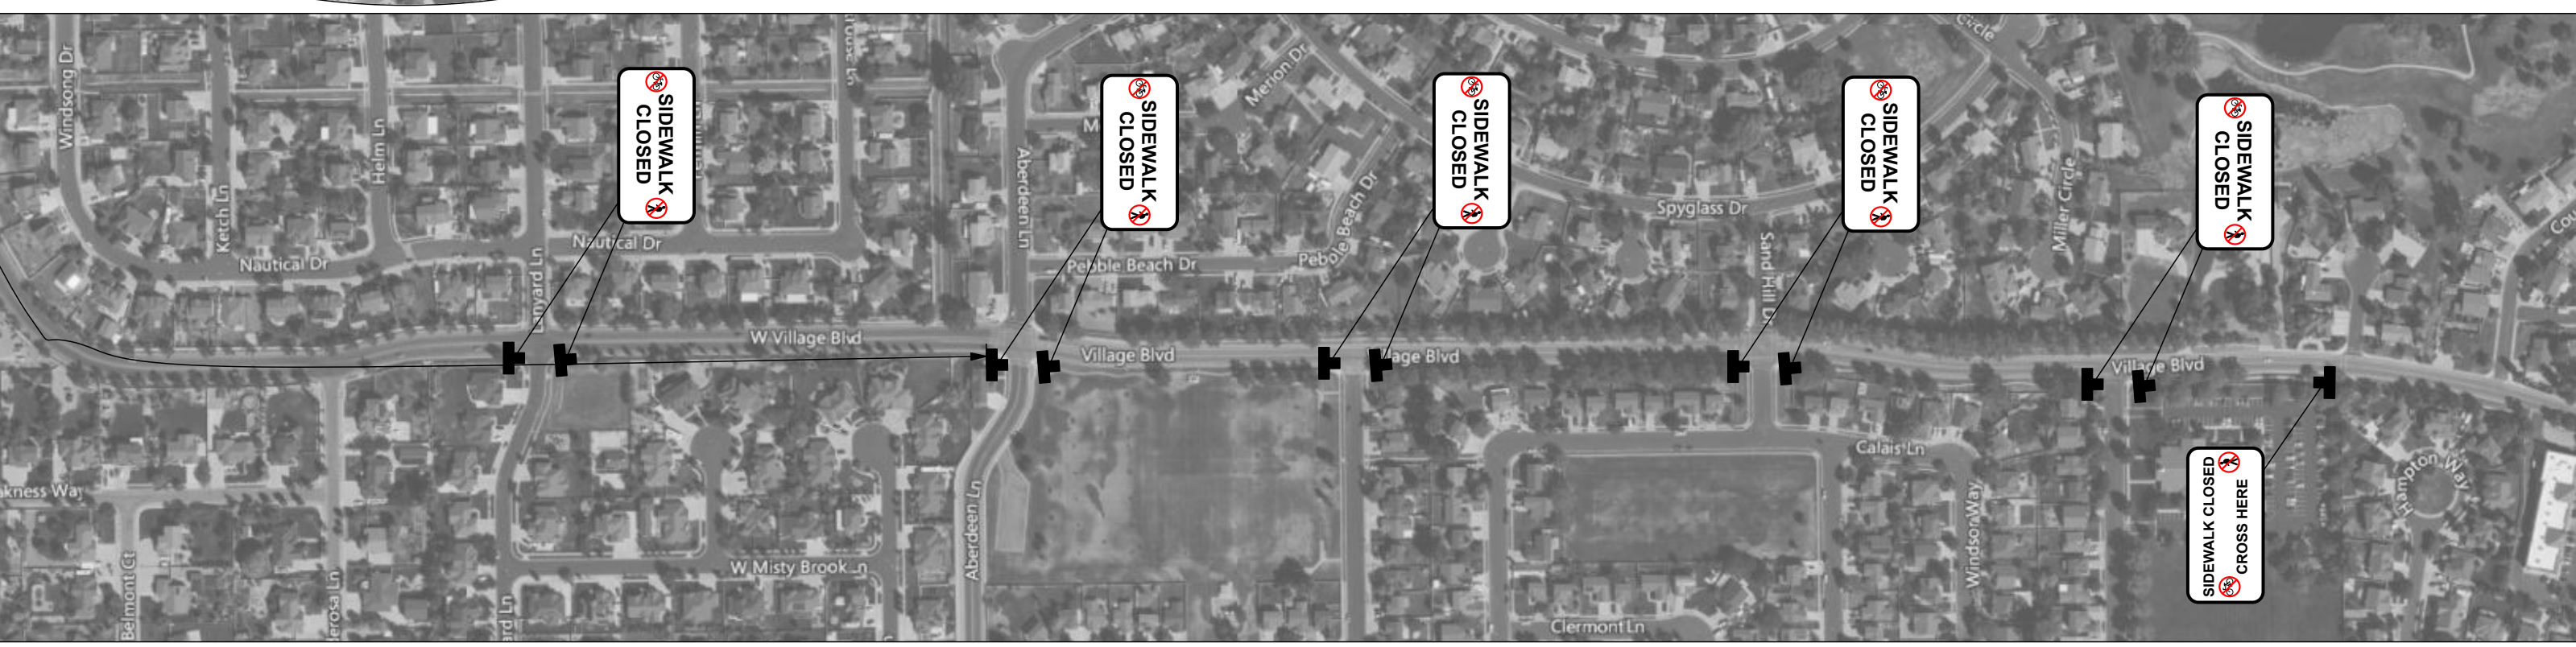

S I D E W A L K C L O S U R E I F N E E D E D